

8

7

6

5

4

3

2

1

H

H

G

G

F

F

E

E

D

D

C





C

B

B

A

A

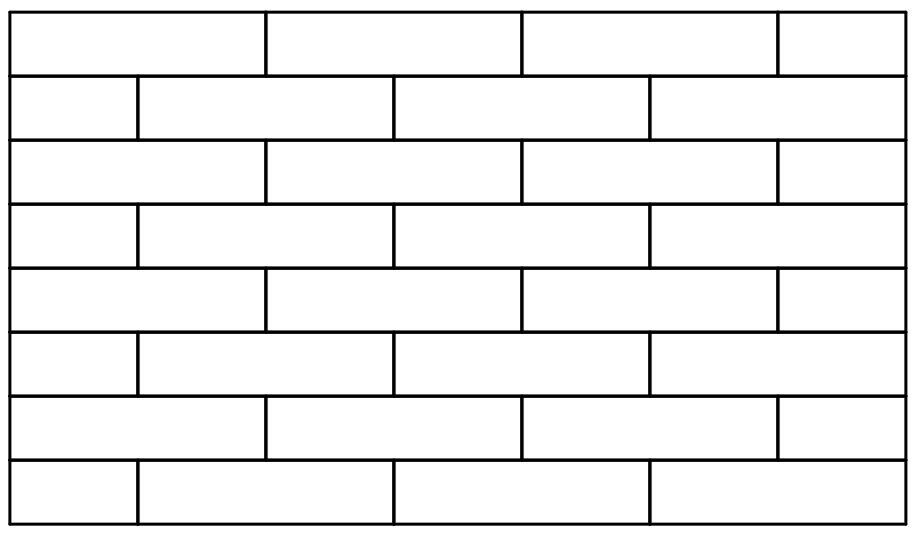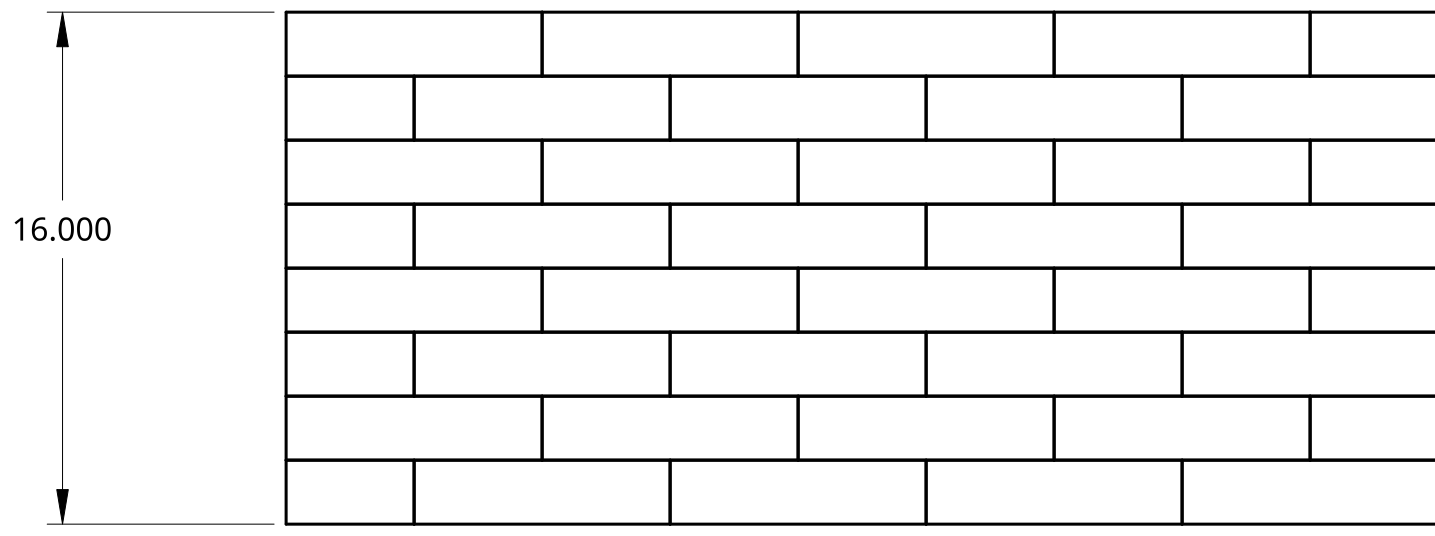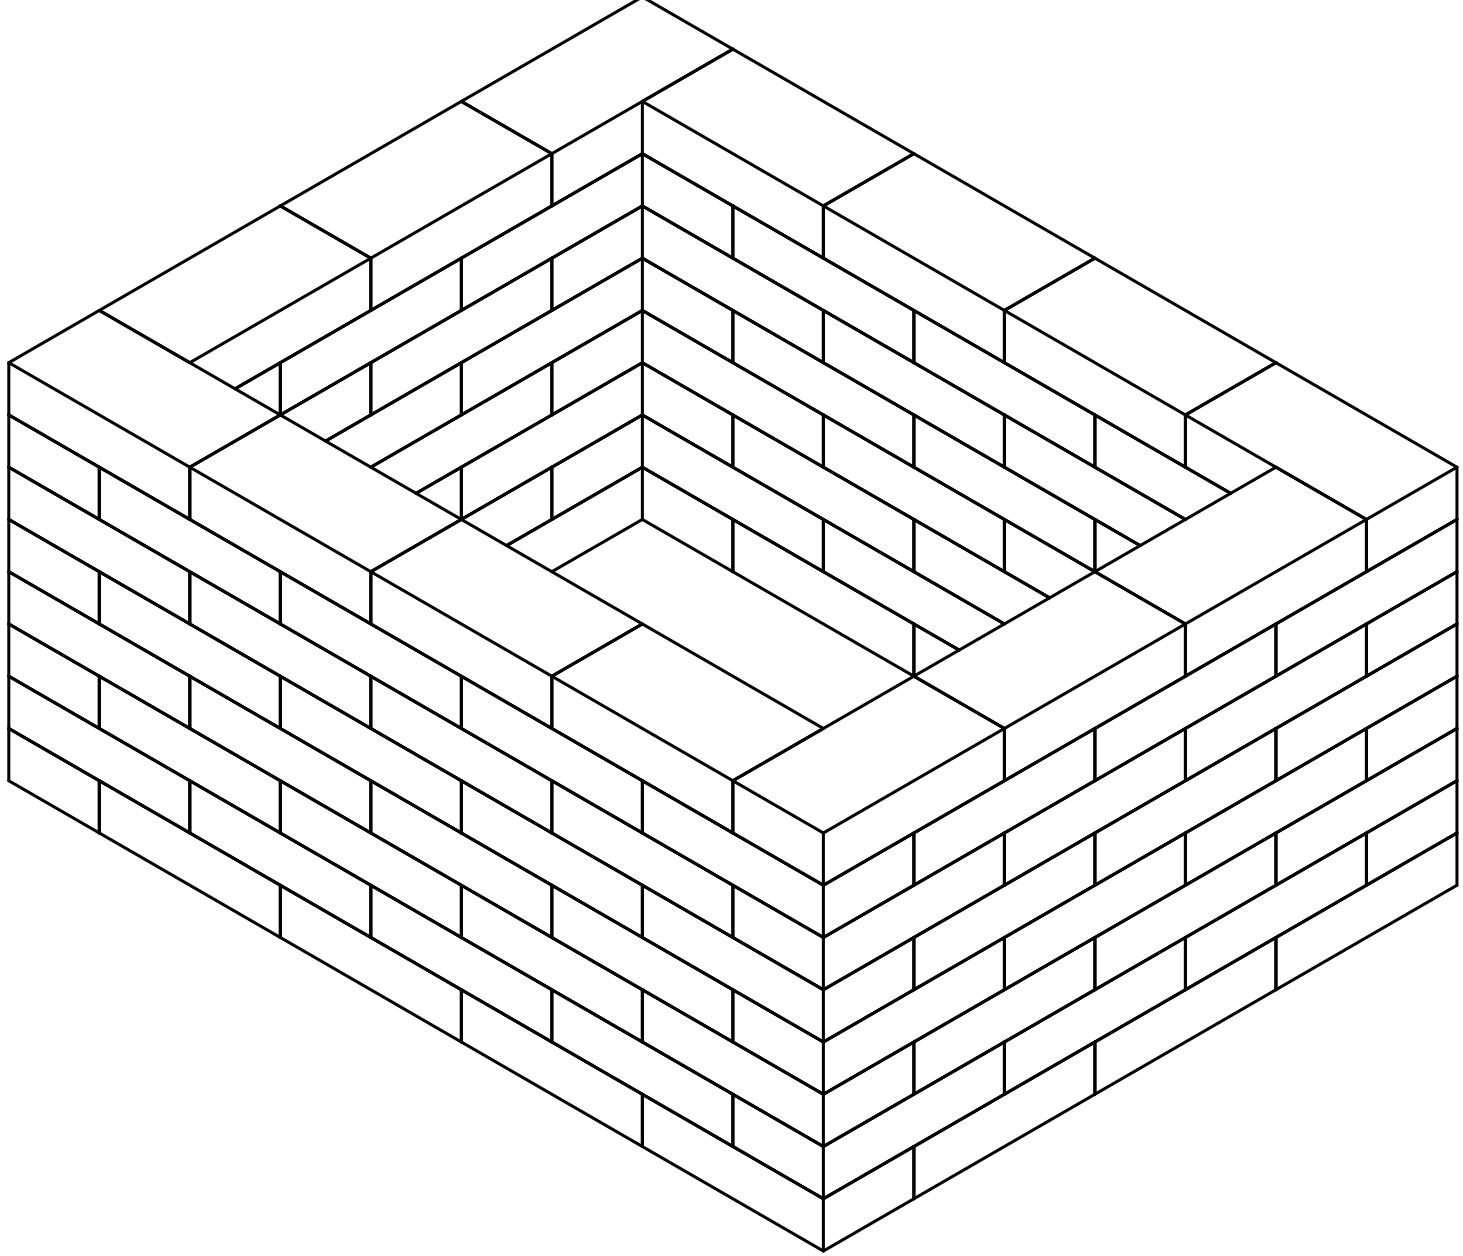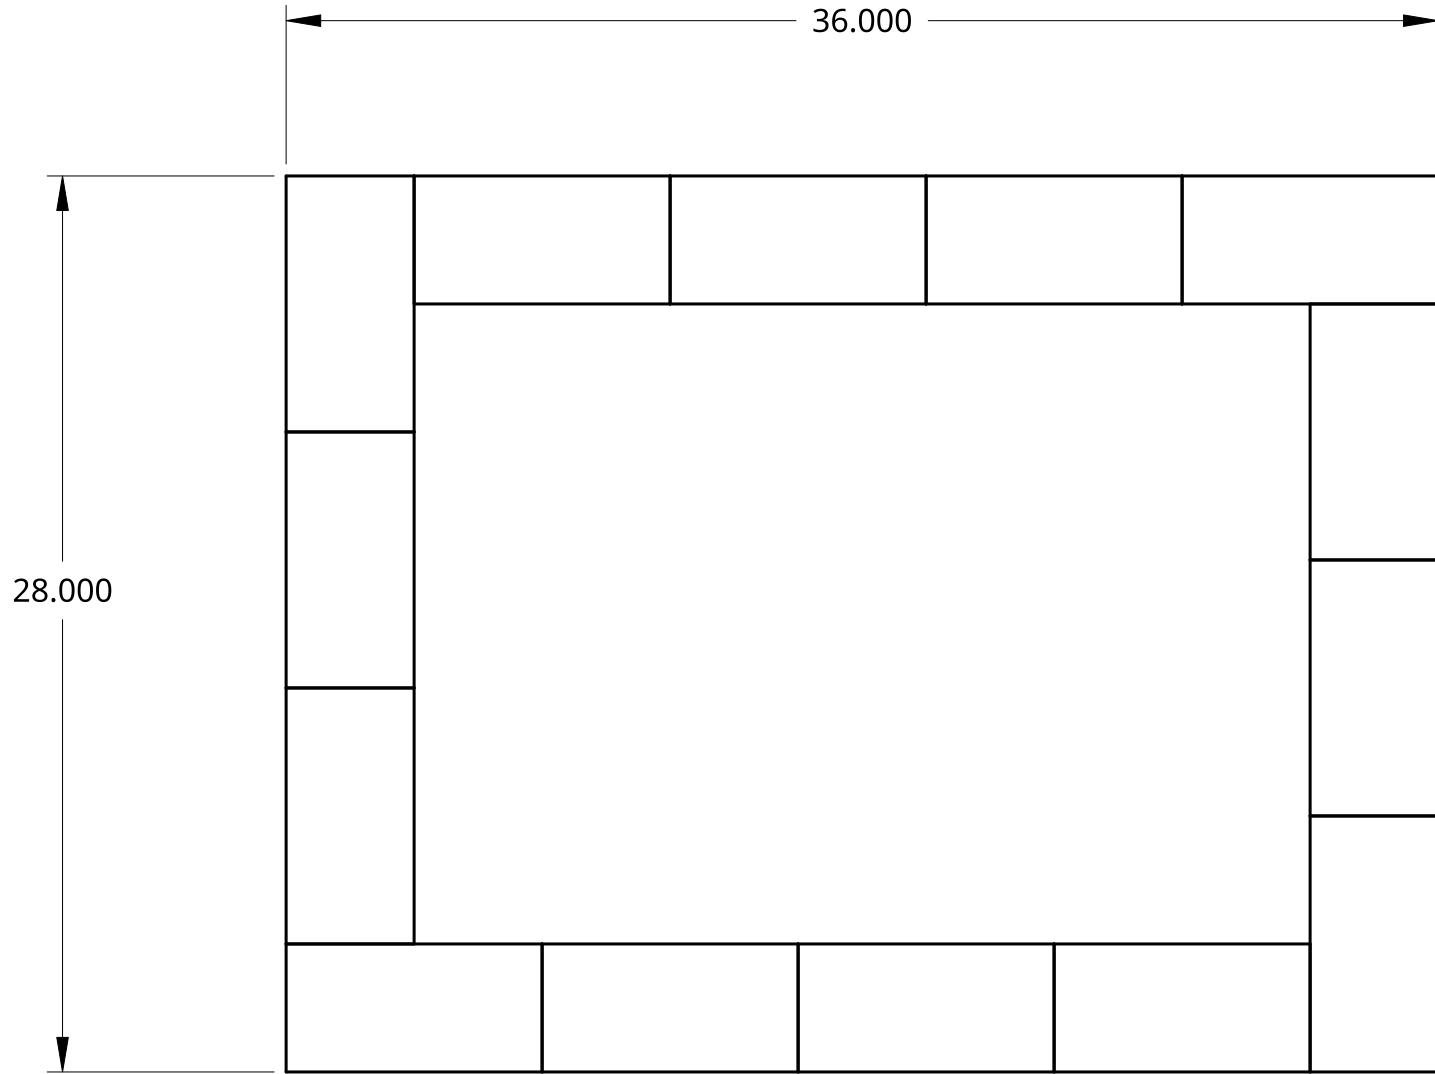

UNLESS OTHERWISE SPECIFIED, DIMENSIONS ARE IN INCHES .XX = ±.0- .XXX = ±.00- .XXXX = ±.000- SURFACE FINISH		NAME	DATE		
DRAWN		JERRY NUCKOLLS	08/29/2021		
CHECKED				TITLE	
APPROVED				YARDSPACE BUILDS OUTDOOR FIREPIT 8X4X2 BLOCKS	
DO NOT SCALE DRAWING				SIZE	D
BREAK ALL SHARP EDGES AND REMOVE BURRS				DWG NO.	YSP-01-001
THIRD ANGLE PROJECTION		MATERIAL	FINISH	REV.	1
		CLAY BRICK	RED COLORANT	SCALE	1:6
				WEIGHT	
				SHEET	1 of 1

8

7

6

5

4

3

2

1